


Stroudwater Crossing



Title: First Floor
Scale: 1/8" = 1'-0"
Date: 9/20/10
Project: Stroudwater Crossing Area Plans

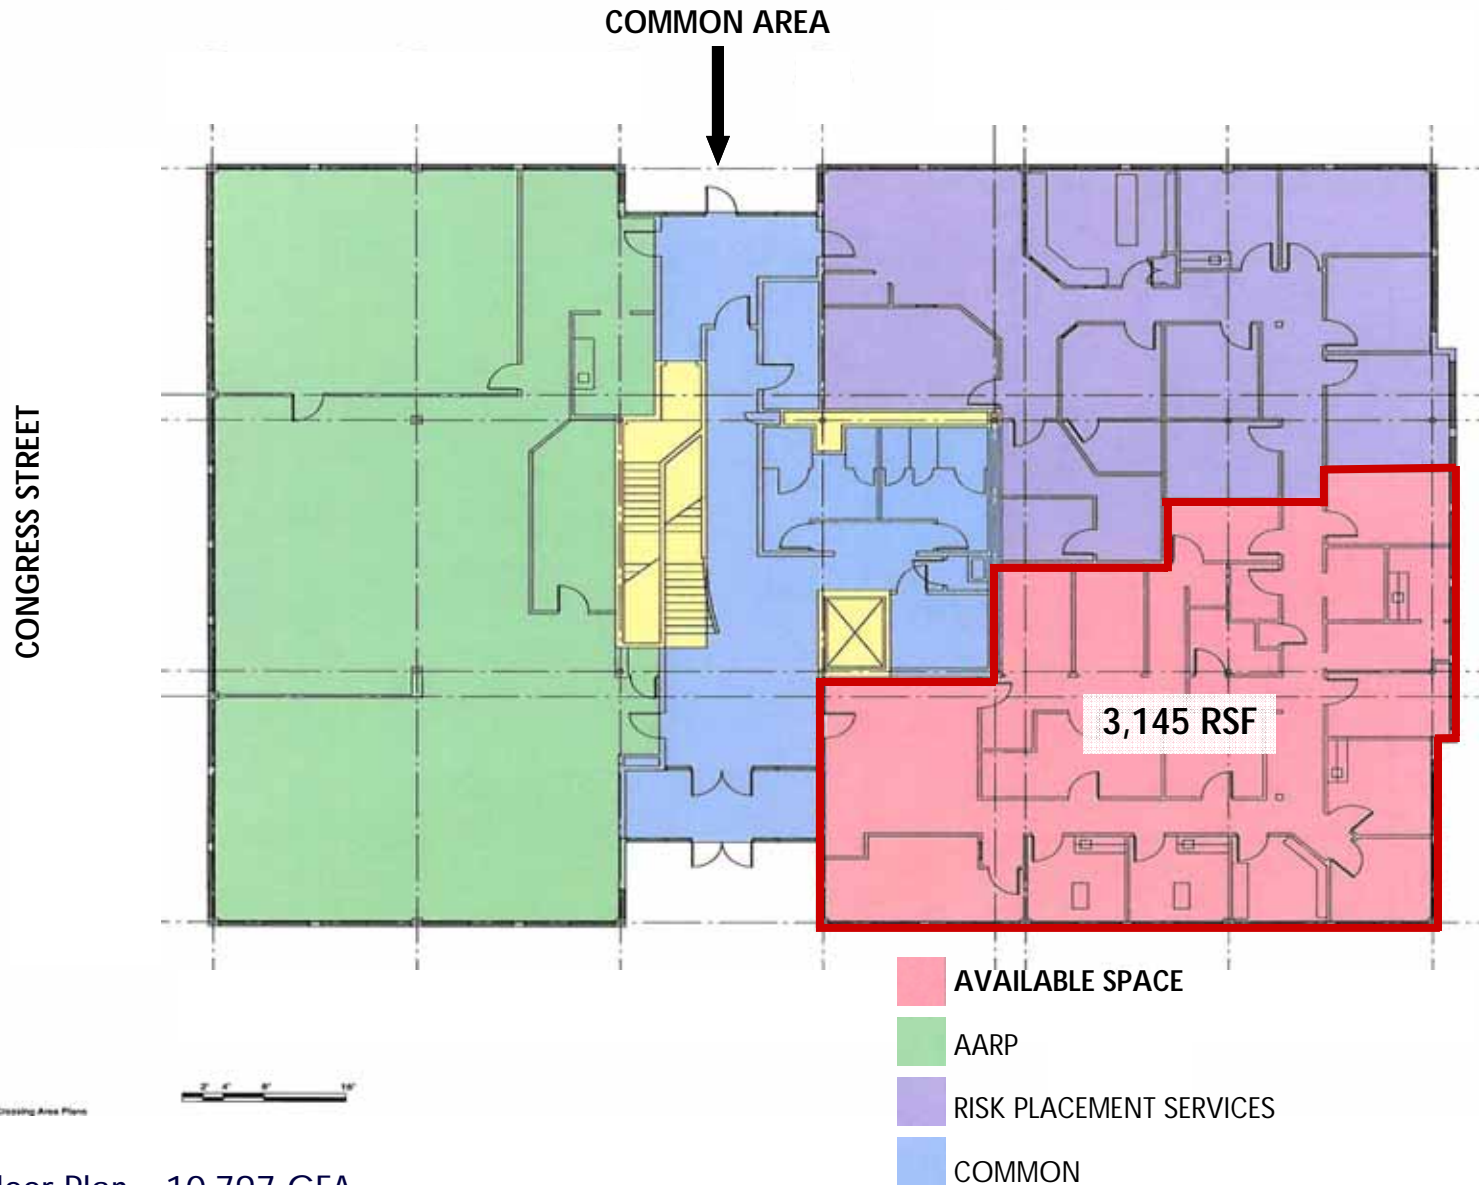

First Floor Plan—10,797 GFA

