


# 220 Maine Mall Road - South Portland

2nd Floor Plan

Total Space Available 24,929± RSF

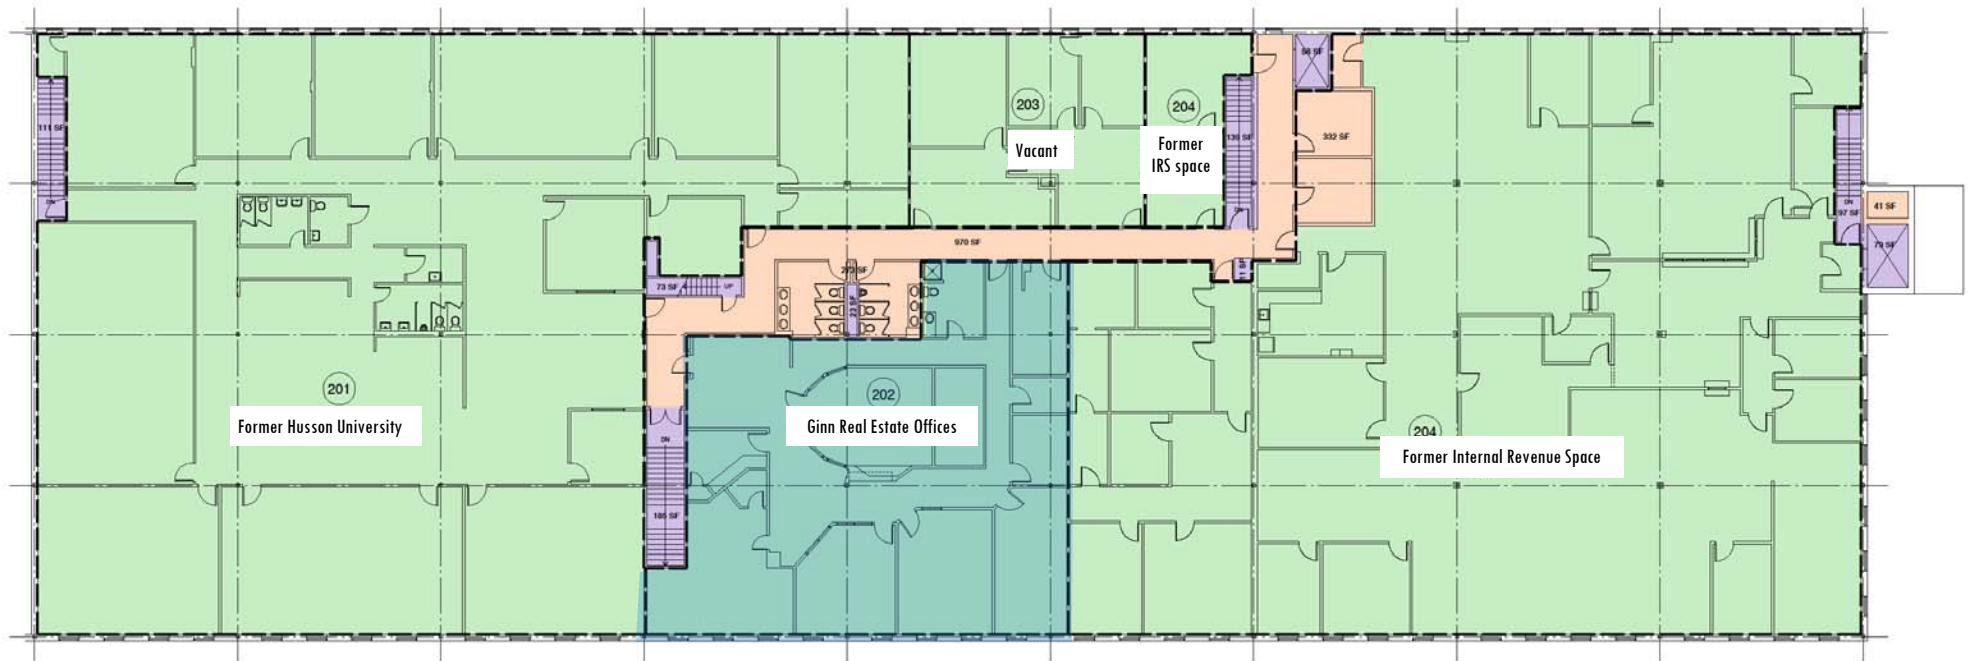

1 SECOND FLOOR PLAN  
SCALE: 1/8" = 1'-0"  
2" 4" 8" 16"